

HALSEY STREET →

BANK STREET ↑

MARKET STREET ↑↓

WASHINGTON STREET →

1ST FLOOR TENANT

SCALE: 1/8"=1'-0"

0' 10' 20' 30'

VACANT
6,620 Sq.Ft

VACANT
3,050 Sq.Ft

STORE # 2
(OCCUPIED)

VACANT
25,778 Sq.Ft

STORE # 12
(OCCUPIED)

165 HALSEY STREET
AKA 131 MARKET STREET
NEWARK, NEW JERSEY

MARKET HALSEY ASSOCIATES
110 WEST 34TH STREET
NEW YORK, NEW YORK 10001



HALSEY STREET

BANK STREET

MARKET STREET

OCCUPIED


OCCUPIED

VACANT
(212,44 SF)

WASHINGTON STREET

6th FLOOR TENANT

N.T.S.

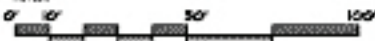

SK-41/6

165 HALSEY STREET
AKA 131 MARKET STREET
NEWARK, NEW JERSEY

MARKET HALSEY ASSOCIATES
110 WEST 34TH STREET
NEW YORK, NEW YORK 10001

HALSEY STREET

W.C.

BANK STREET

MARKET STREET

MEET-ME ROOM I

MEET-ME ROOM III

MEET-ME ROOM II

9TH FLOOR TENANT


WASHINGTON STREET

SK-20129

160 HALSEY STREET
404 100 MARKET STREET
NEWARK, NEW JERSEY

MARKET HALSEY ASSOCIATES
110 WEST 34TH STREET
NEW YORK, NEW YORK 10001


HALSEY STREET

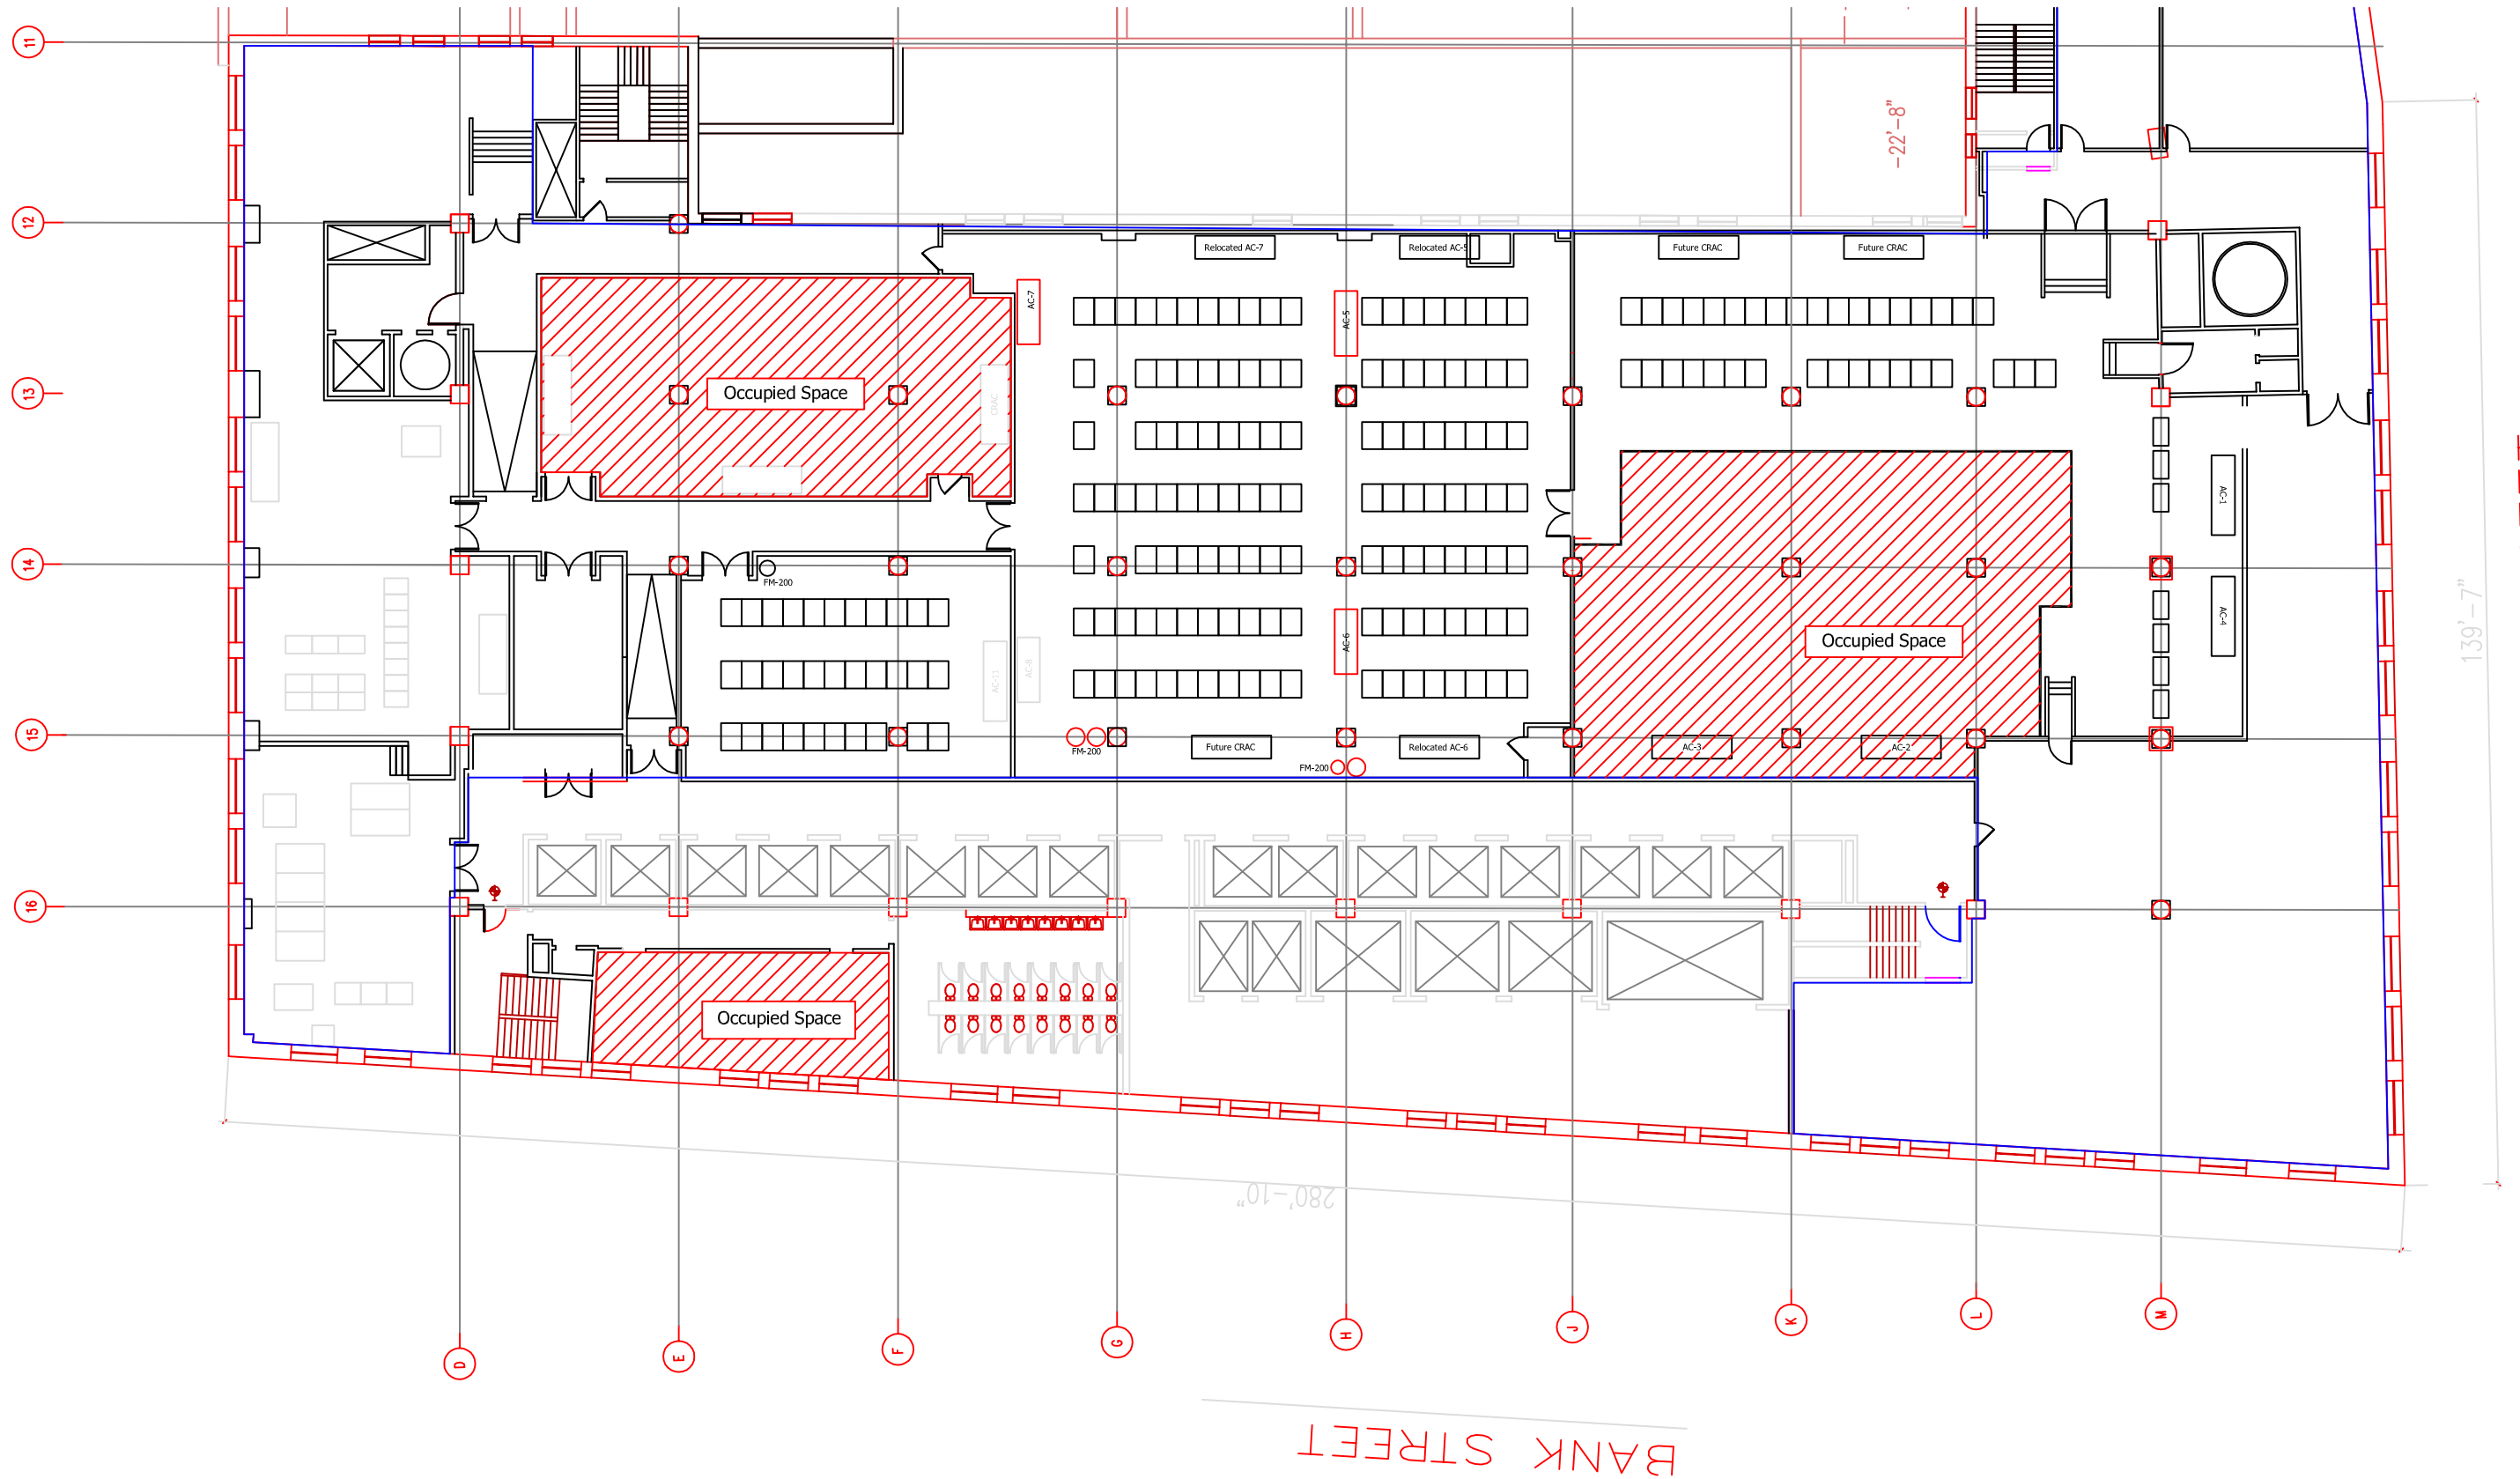

WASHINGTON STREET

BANK STREET

HALSEY STREET

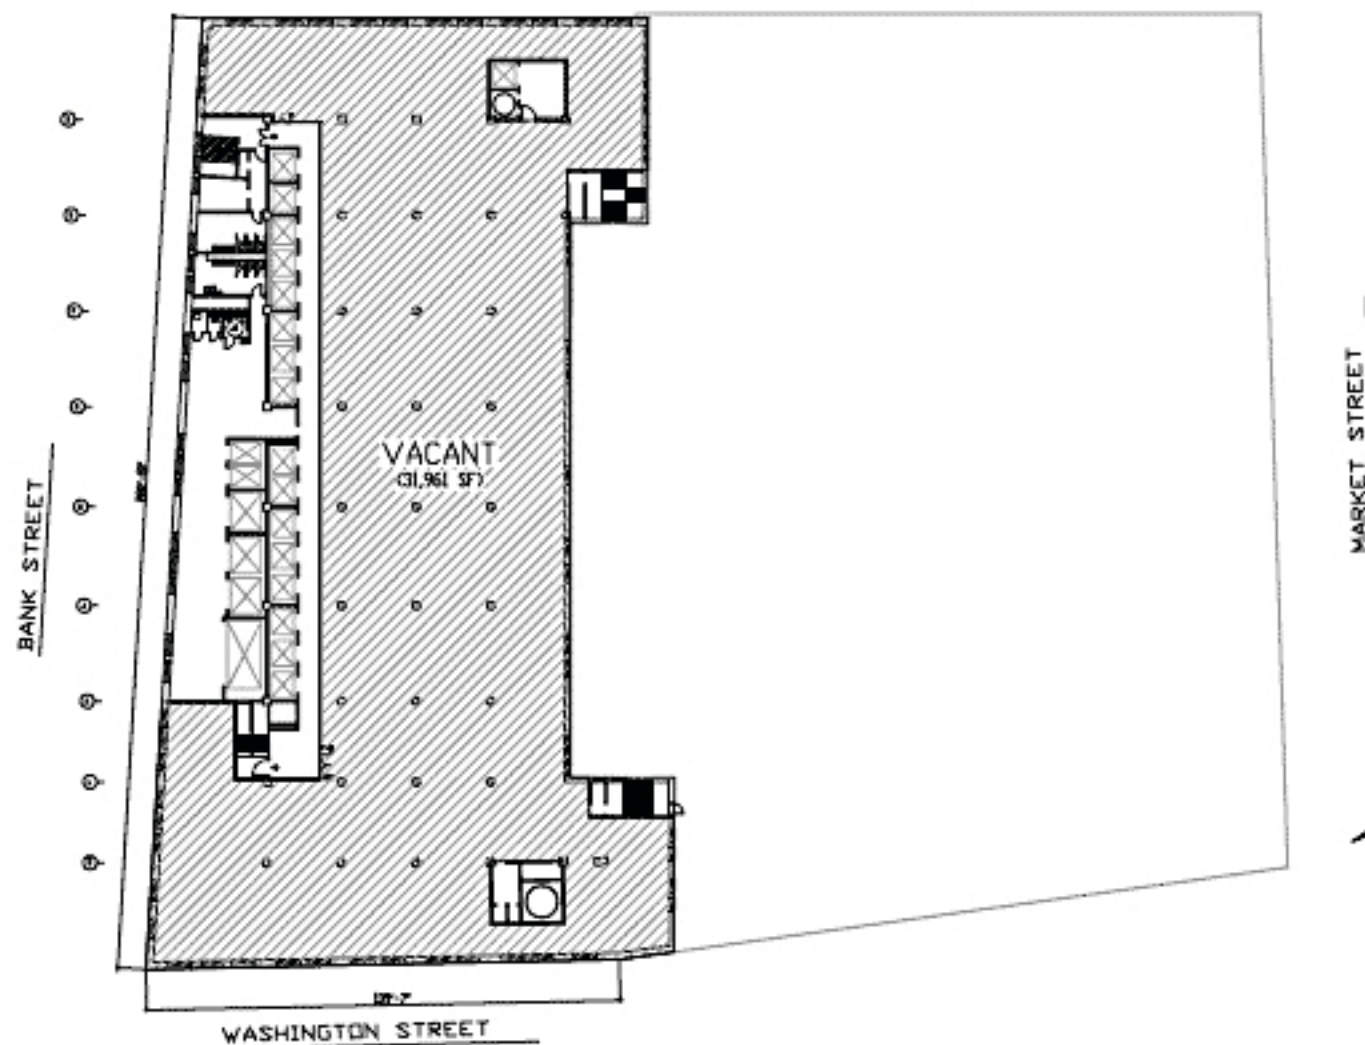


MARKET STREET

WASHINGTON STREET


12TH FLOOR TENANT

VACANT

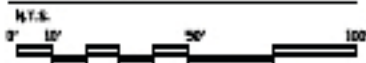

HALSEY STREET

BANK STREET

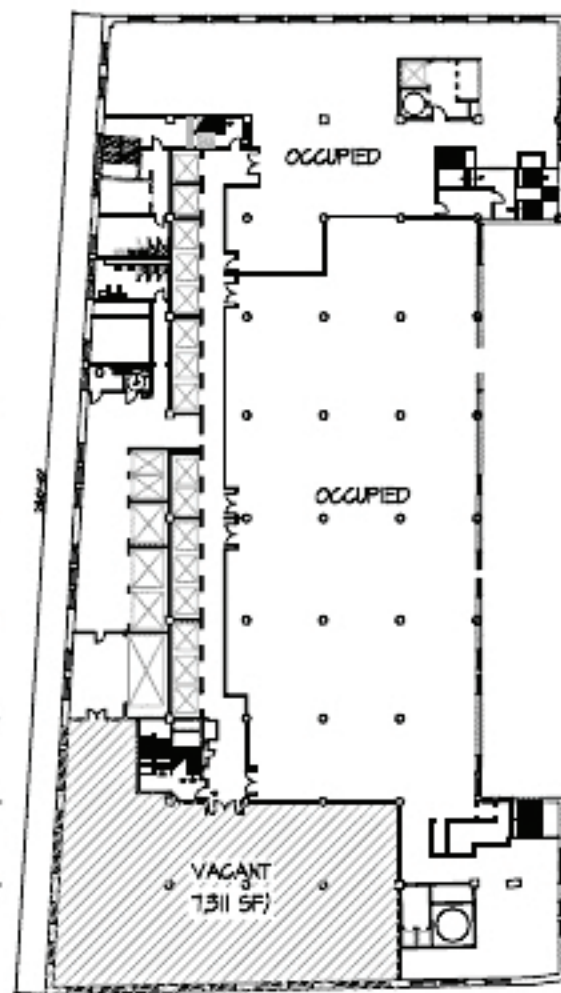


WASHINGTON STREET

13TH FLOOR TENANT

N.T.S.

SK-A/3



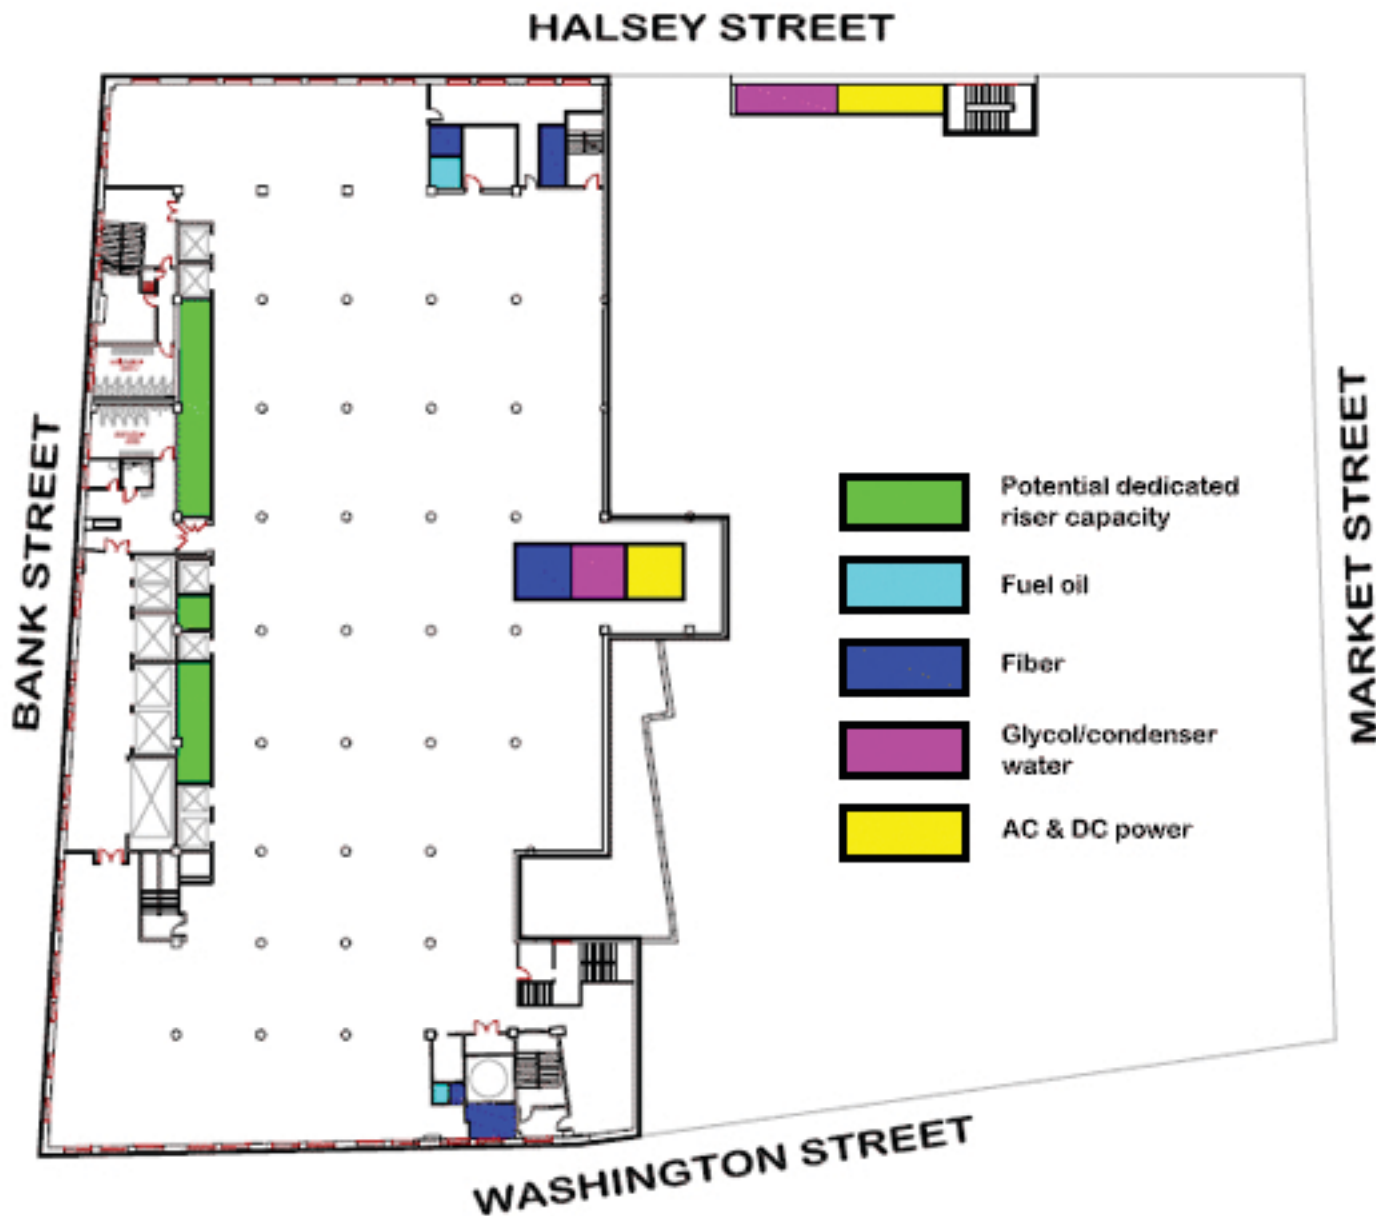

TYPICAL FLOOR